


SECTION A-A

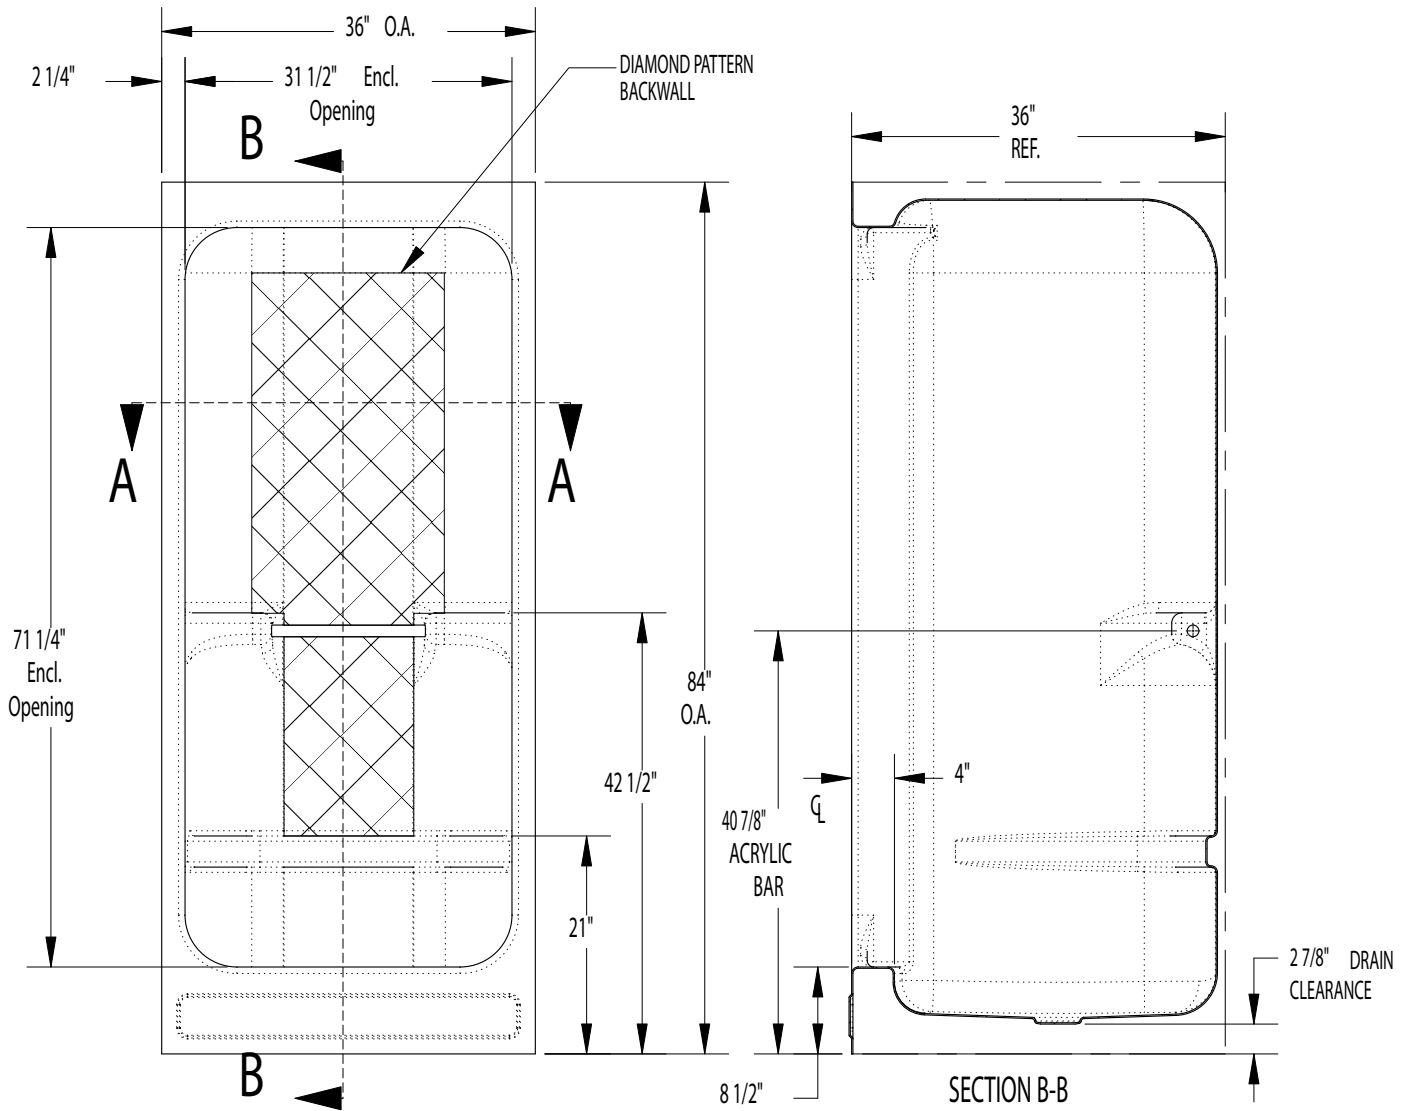

FRONT ELEVATION

NAME		DATE		8101 E. Kaiser Blvd. Anaheim, CA 92808	
DRAWN	Dan G.	10/18/2006		TITLE Model No. 36-AC 36"x36"x84" Acrylic Module	
CHECKED					
ENG APPR.					
MFG APPR.					
Q.A.					
CATEGORY:				SIZE A	DWG. NO. A-10-36AC-20-0001-S
				SCALE 1:1	REV.
				SHEET 1 OF 1	